


SECTION B-B

NOTES:
 -GRID SPACING MEASUREMENTS ARE APPROXIMATE.
 -1 TO 6 LIGHTING BAR NUMBERS
 -LIGHTING CIRCUIT NUMBERS IDENTIFIED WITH ASTERIK *

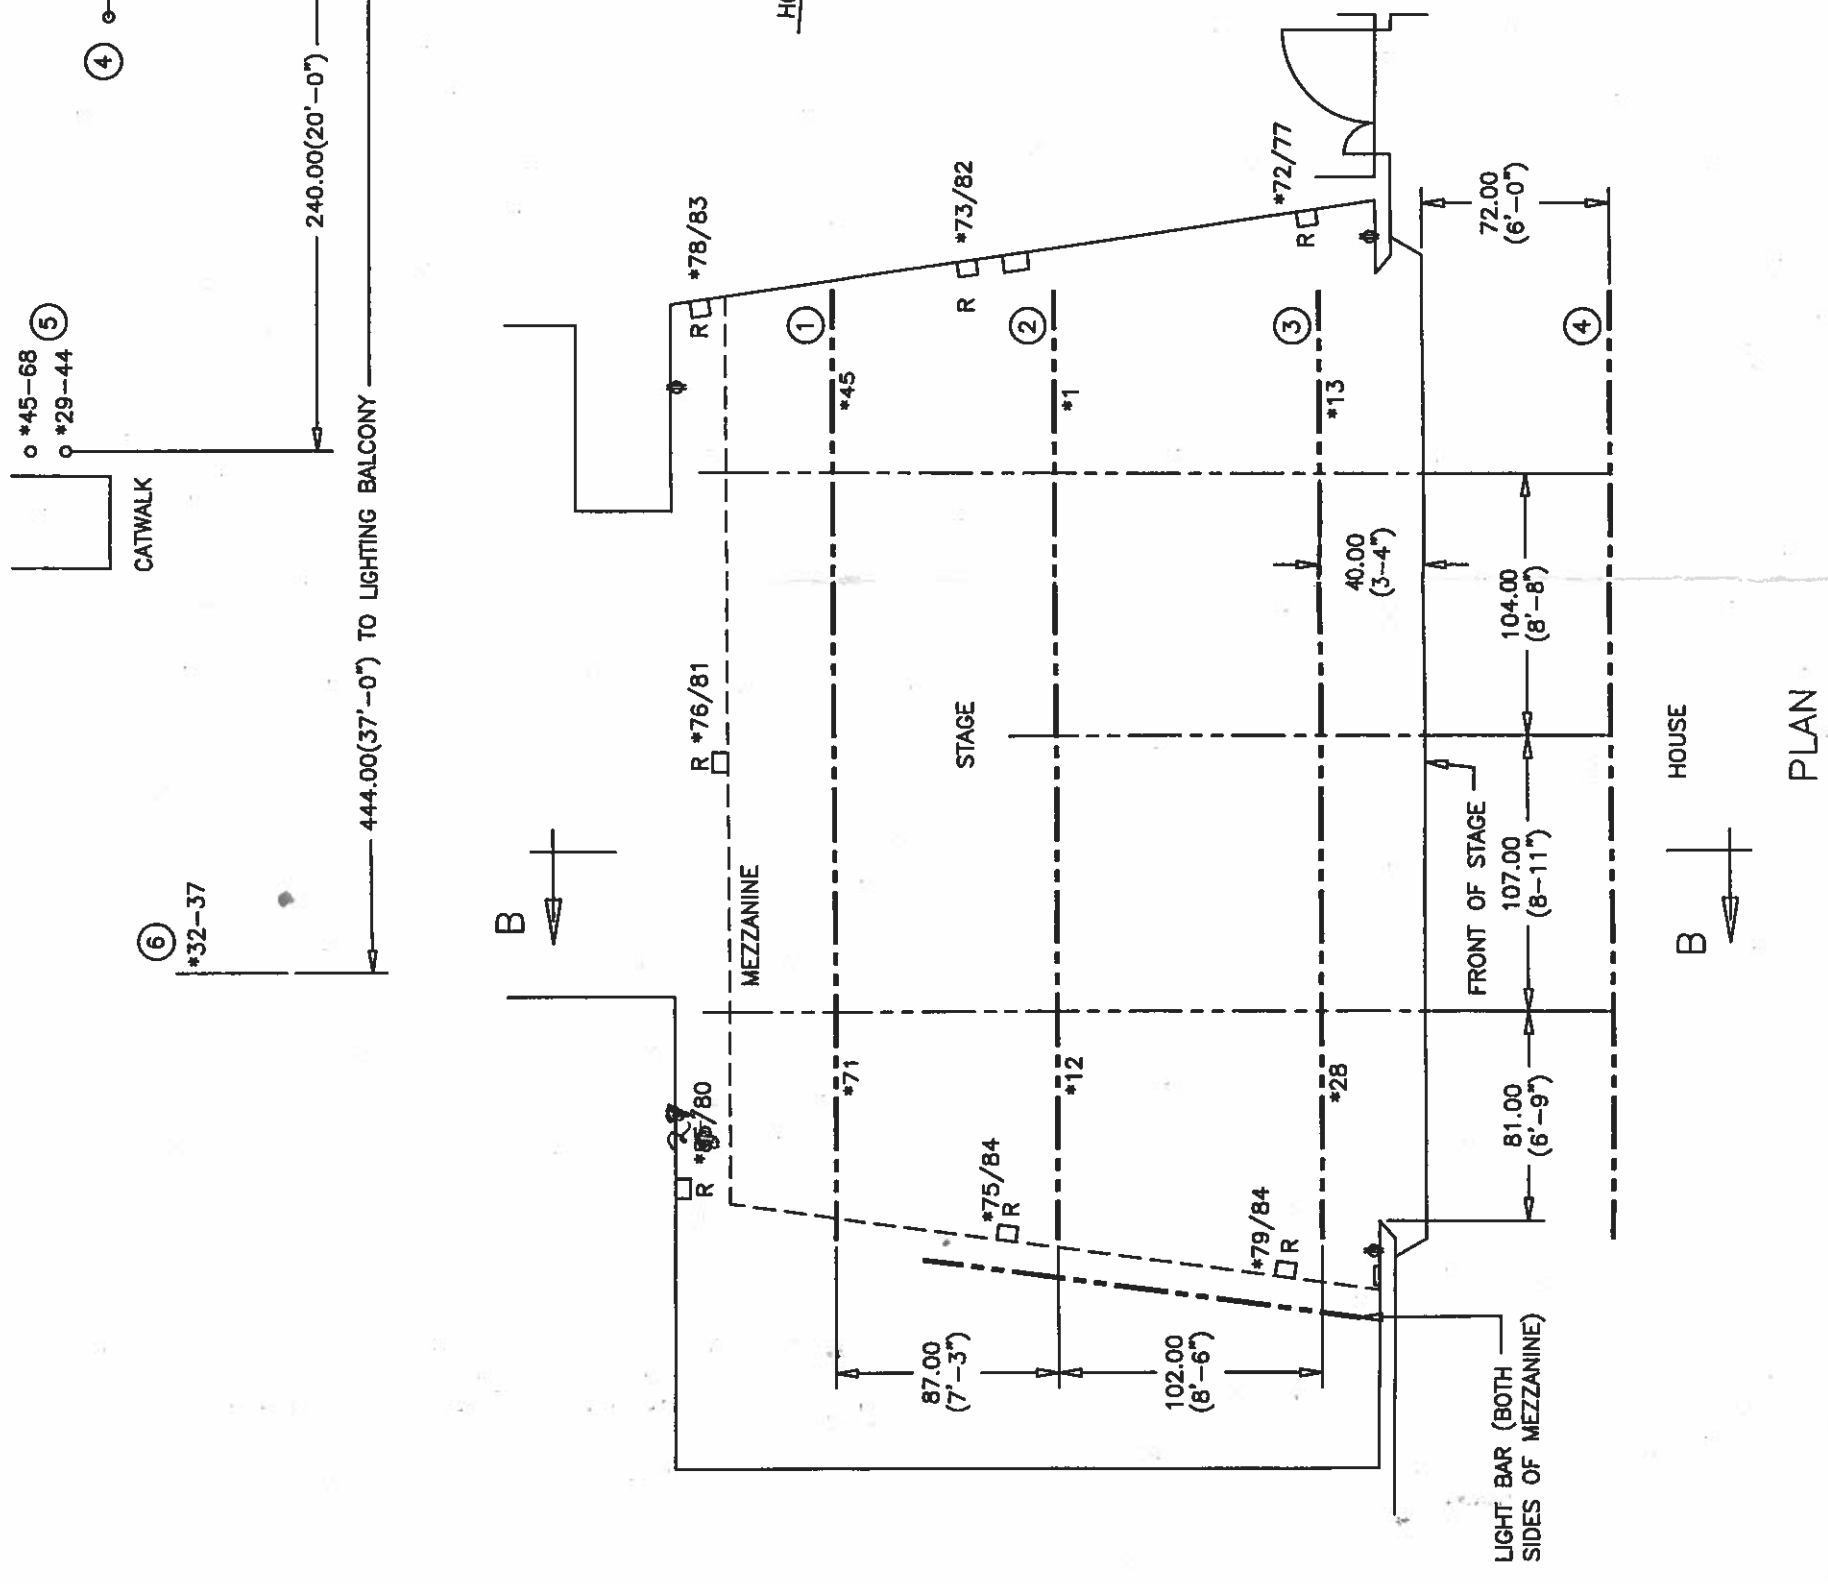

PLAN

GALT LITTLE THEATRE INC.	
CAMBRIDGE, ONT.	
TITLE	STAGE-LIGHT BAR GRID AND SECTION B-B
SCALE 1/4"=1FT	DATE: OCT/72
SHEET 2 OF 2	